


PLAN DE SITUATIE

Sc.1:1000

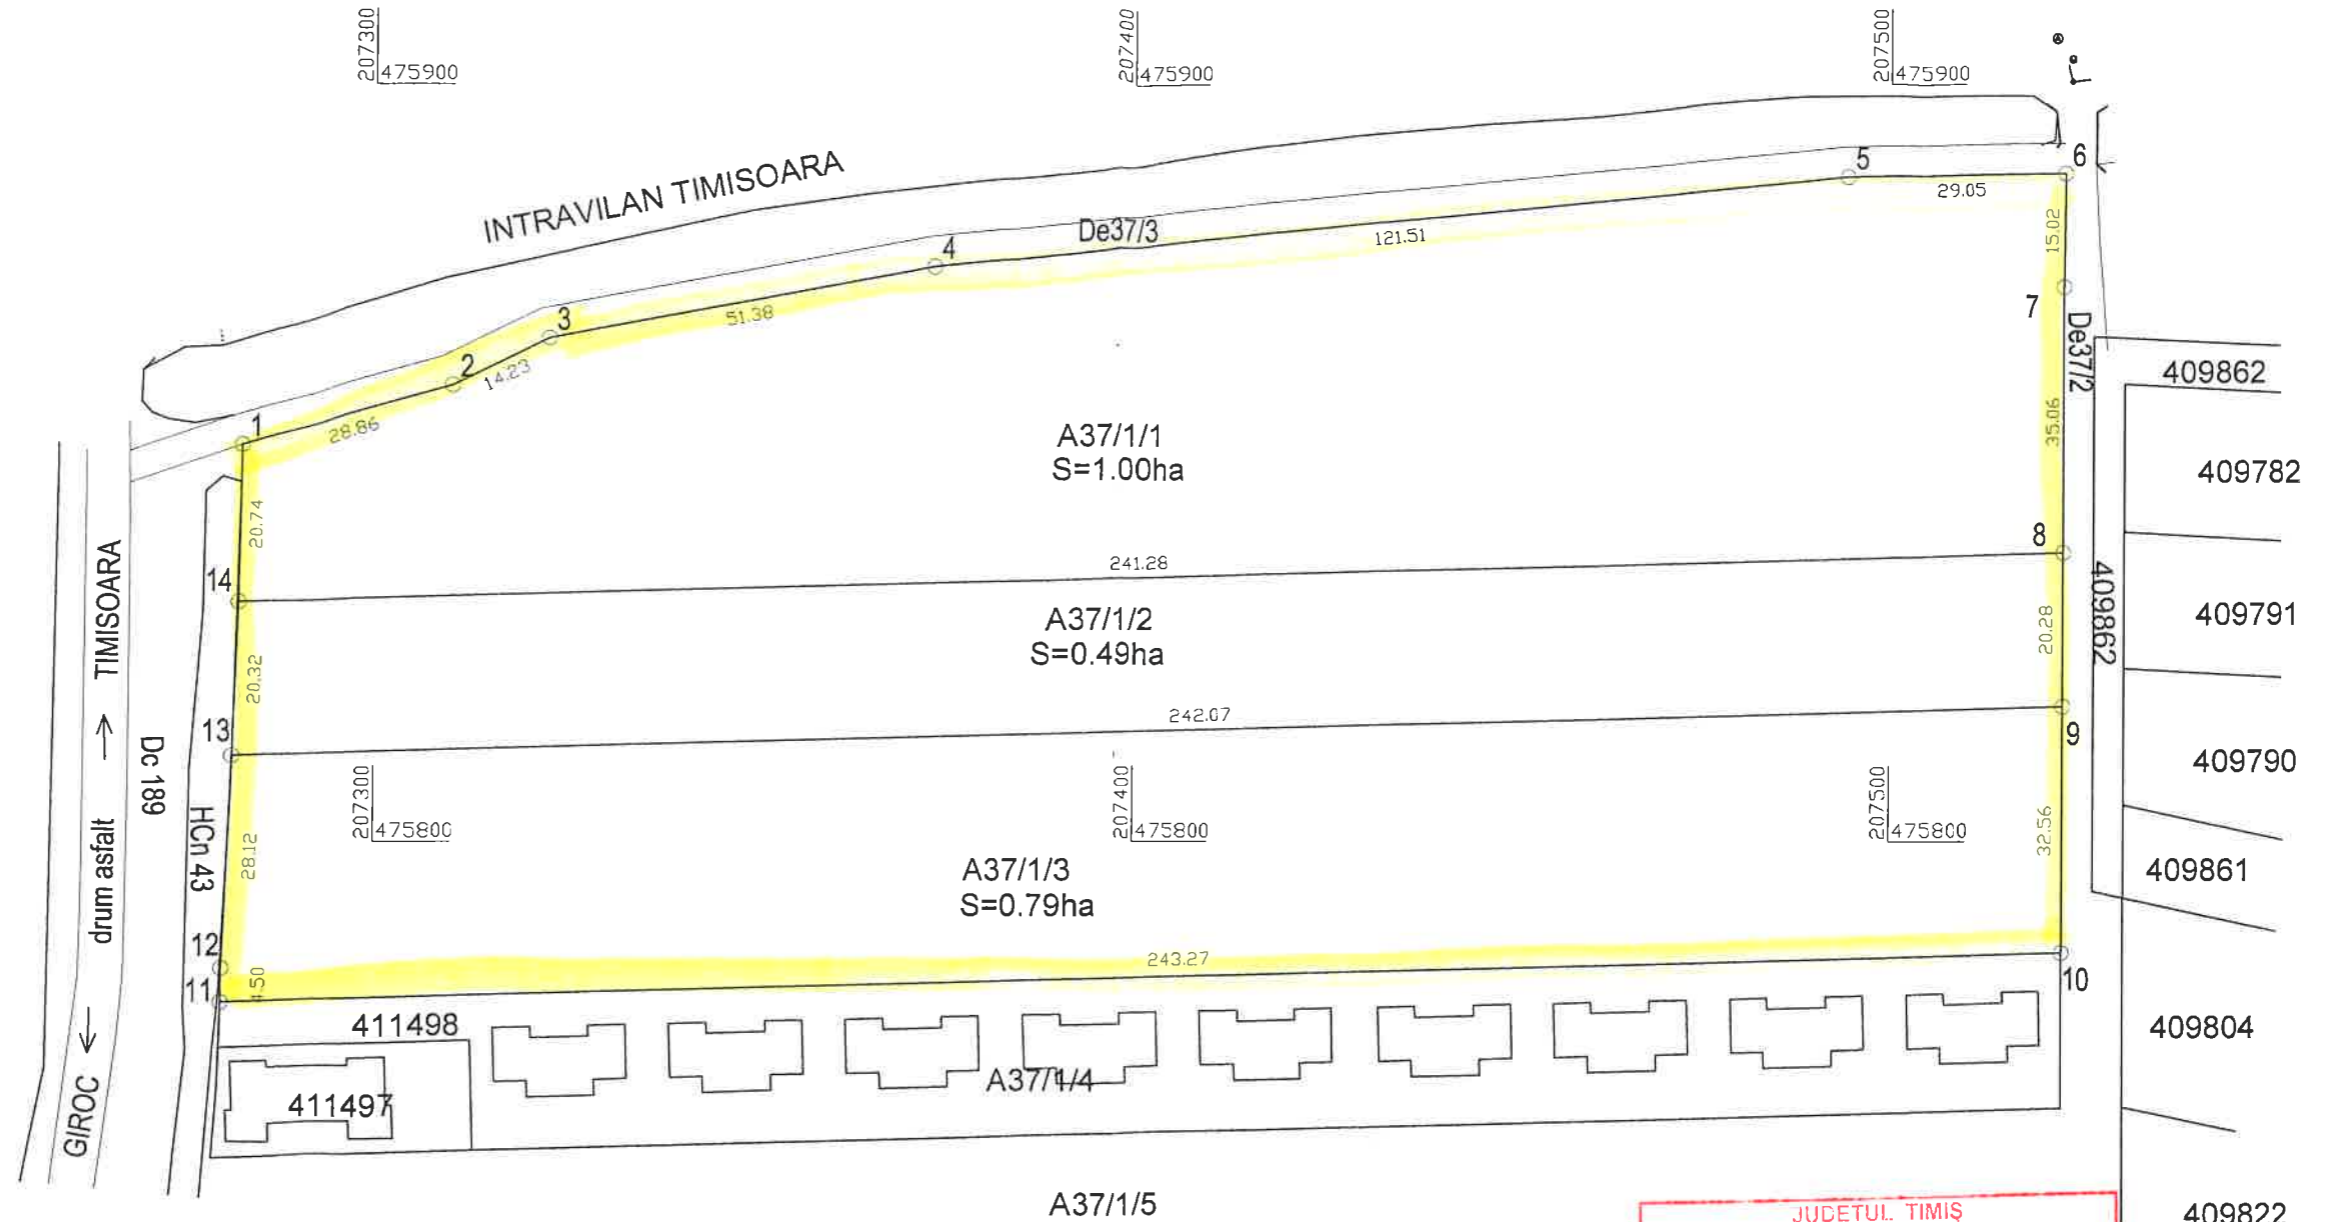

Inventar de coordonate - Sistem Stereo'70

Nr.	Nord(m)	Est(m)
1	475852.349	207282.085
2	475860.166	207309.864
3	475866.387	207322.656
4	475875.766	207373.172
5	475887.71	207494.095
6	475888.101	207523.139
7	475873.08	207522.945
8	475838.018	207522.911
9	475817.736	207522.891
10	475785.173	207522.859
11	475778.724	207279.678
12	475783.219	207279.738
13	475811.314	207280.907
14	475831.617	207281.711



S.C. DAFIR CADCONSULT S.R.L. str. C-tin cel Mare nr.6 Tel. 0256/493463, 0723/169775		Documentatie topografica pentru obtinere CU - PUZ pentru parcelele cu nr cad.: A37/1/1, A37/1/2, A37/1/3 - Giroc	Proiect nr.
BENEFICIAR: SC WIDMANN DEVELOPMENT SRL		Scara: 1:1000	Plansa nr. 1 din 2
SEF PROIECT	Ing. TRANDAFIR SANDU	PLAN DE SITUATIE	
MASURAT	Ing. TRANDAFIR SANDU		
DESENAT	Ing. TRANDAFIR SANDU		
VERIFICAT	Ing. TRANDAFIR SANDU		
		Data: Oct. 2015	