


PLAN URBANISTIC ZONAL - LOCUINTE SI FUNCTIUNI COMPLEMENTARE, jud. TIMIS, EXTRAVILAN Comuna GIROC nr.cad. 407225, 407441;10000 mp

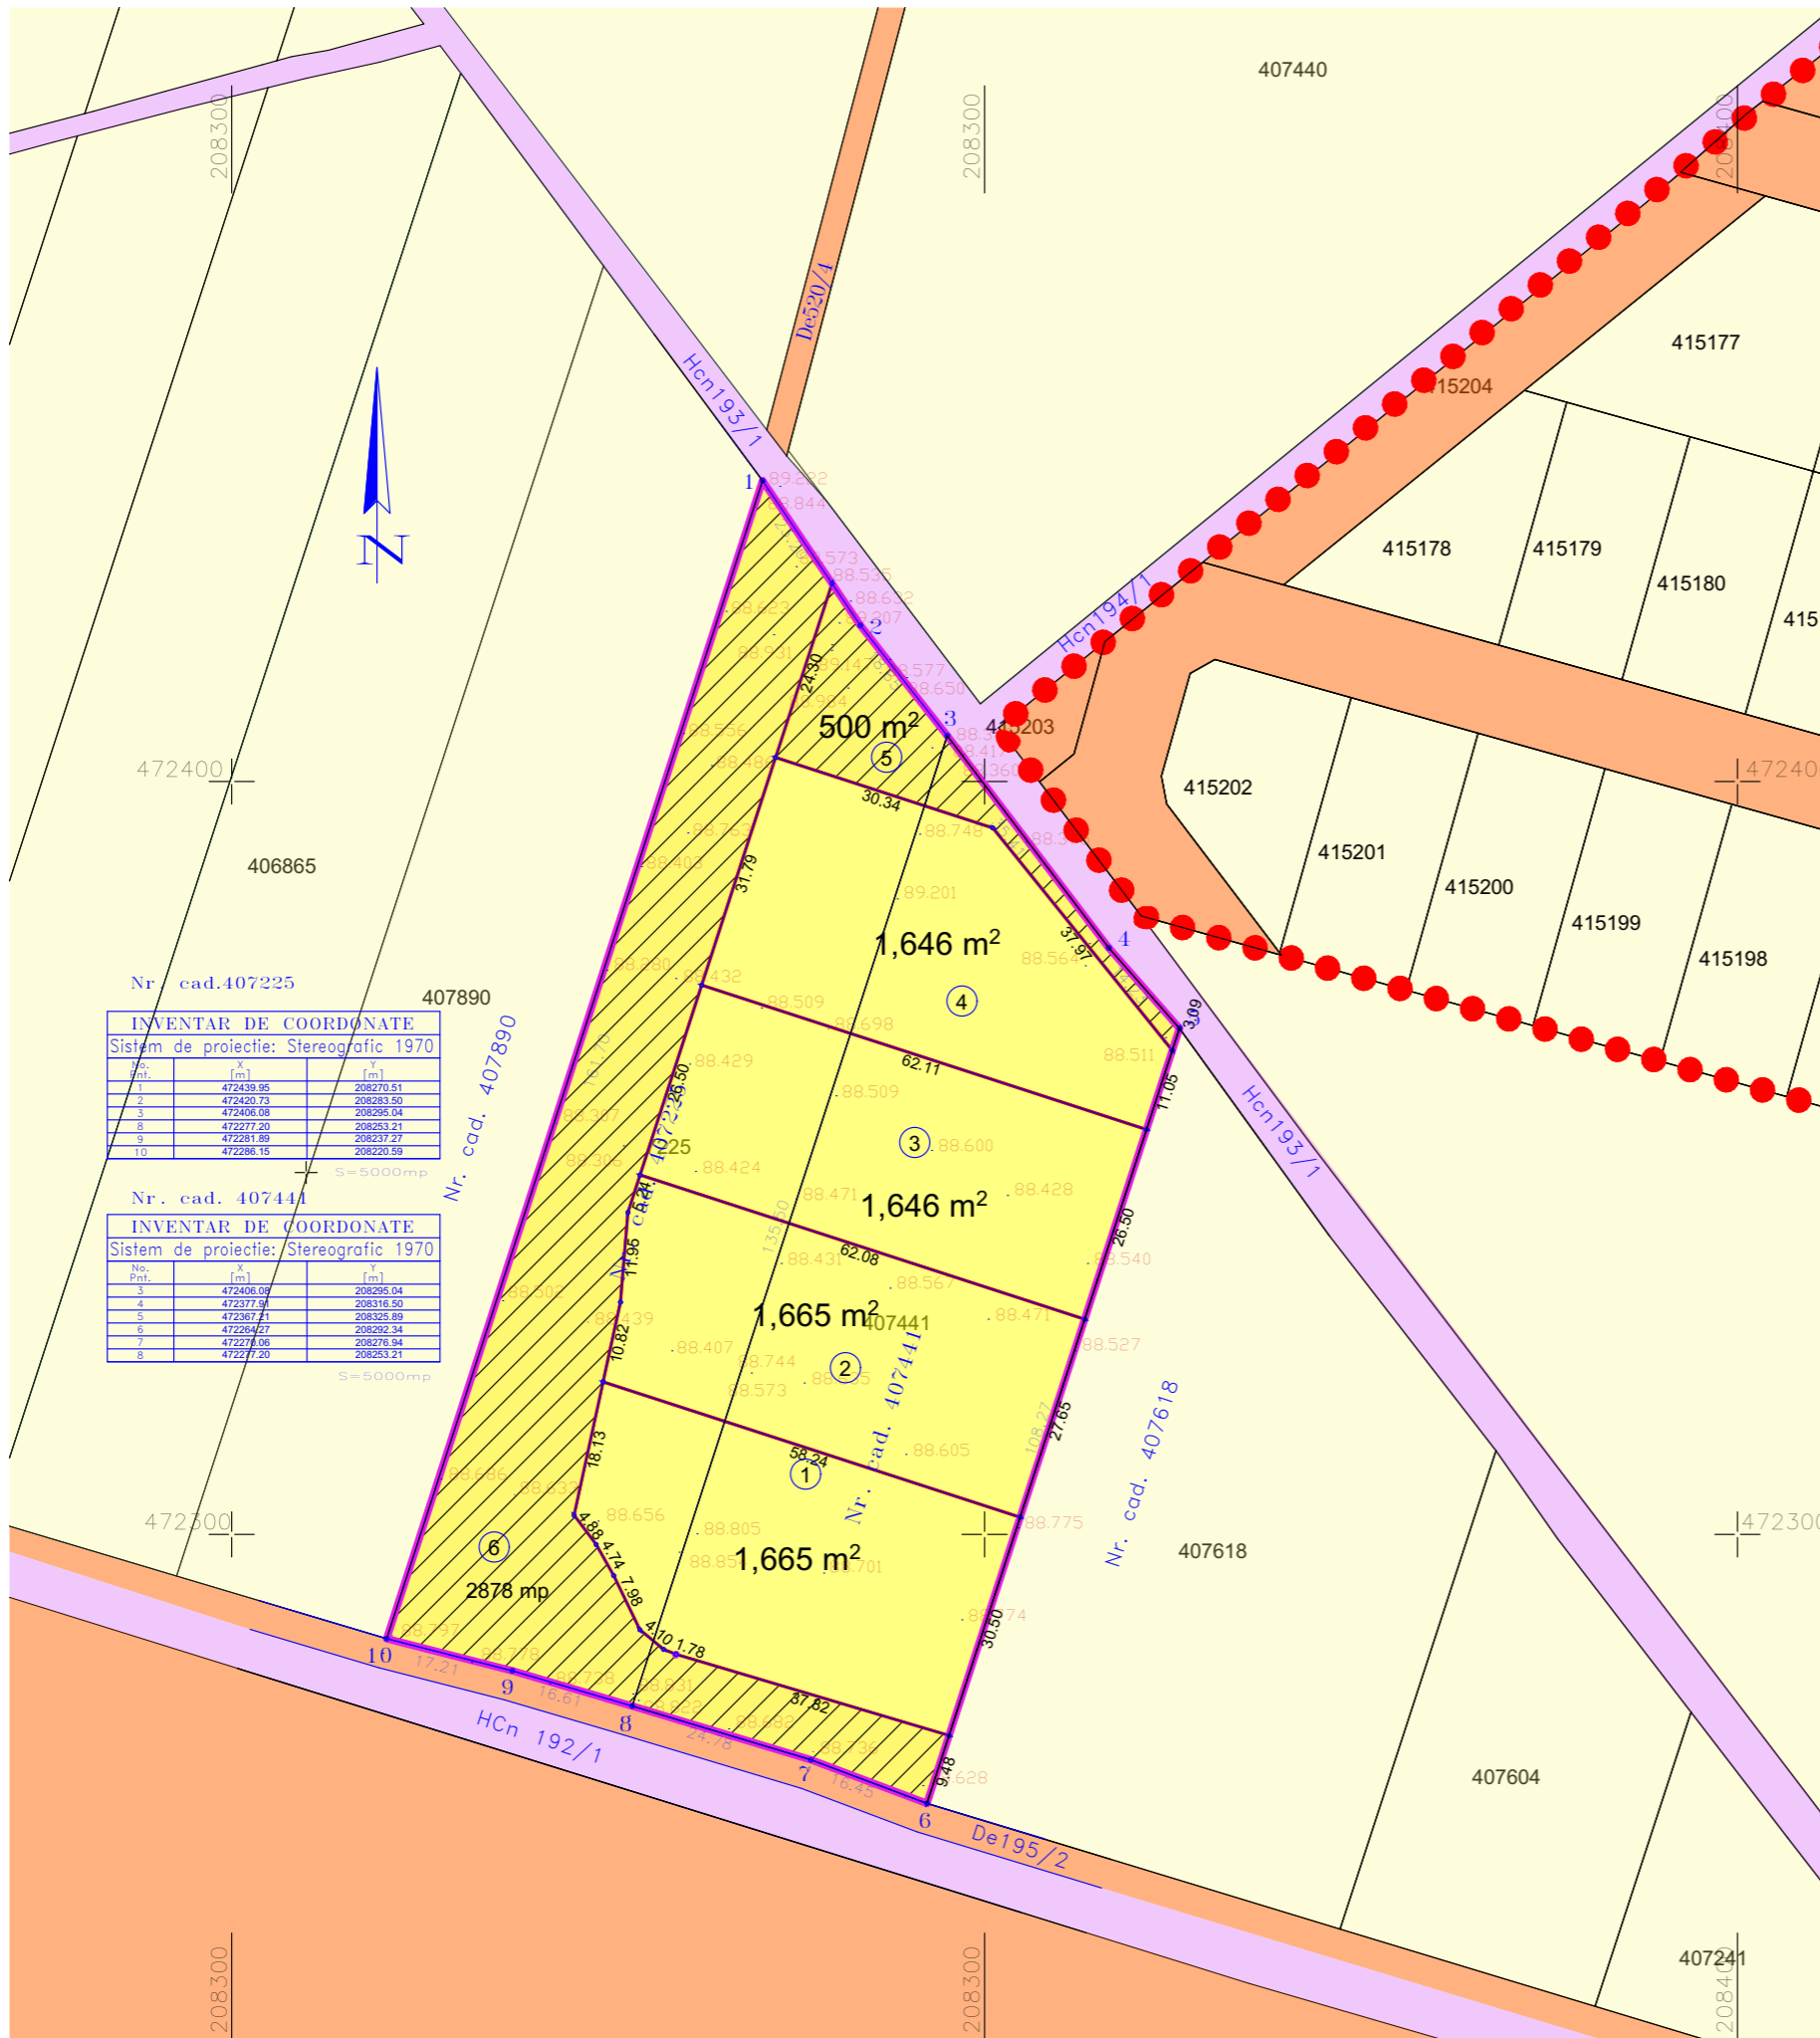

Nr. cad.407225

INVENTAR DE COORDONATE
Sistem de proiectie: Stereografic 1970

No. Pnt.	X (m)	Y (m)
1	472439.95	208270.51
2	472420.73	208283.50
3	472406.08	208295.04
8	472277.20	208253.21
9	472281.89	208237.27
10	472286.15	208220.59

S=5000mp

Nr. cad. 407441

INVENTAR DE COORDONATE
Sistem de proiectie: Stereografic 1970

No. Pnt.	X (m)	Y (m)
3	472406.08	208295.04
4	472377.91	208316.50
5	472367.71	208325.89
6	47229427	208292.34
7	472278.08	208276.94
8	472277.20	208253.21

S=5000mp

LEGENDA

- LIMITA DE PROPRIETATE TEREN REGLEMENTAT IN PUZ
- TEREN DOMENIUL PUBLIC DE INTERES LOCAL
- TEREN DOMENIUL PUBLIC DE INTERES NATIONAL
- TEREN ROPRIETATE PRIVATA A PERSOANELOR FIZICE SAU JURIDICE
- TEREN CE URMEAZA A FI TRECUT IN DOMENIUL PUBLIC AL COMUNEI GIROC
- NUMAR PARCELA

BILANT TERITORIAL

	mp	%
SUPRAFATA TOTALA A ZONEI STUDIIATE	10000	100.00
TEREN CE URMEAZA A TRECE IN DOMENIUL PUBLIC DE INTERES LOCAL	3378	33.78
TEREN PROPRIETATE PRIVATA A PERSOANELOR FIZICE SAU JURIDICE	6622	66.22

TECTONICS house S.R.L. **arhitectura design urbanism**

www.tectonics.ro E-mail: art@tectonics.ro
RO-300576 Timisoara, Bd. Eroilor de la Tisa nr.10-12, sc.A, ap.1
Tel. Fax : +40(0)256 201431, 0721 850247, 0728 267216
CUI 15404473, J35/1011/2003

SEF PROIECT	ARH. Carmen NICORICI - CALANCE	SCARA
VERIFICAT	ARH. Marius NICORICI - CALANCE	
PROIECTAT	ARH. Carmen NICORICI - CALANCE	DATA
DESENAT	ARH. Carmen NICORICI - CALANCE	10.2021

PROIECT:	PLAN URBANISTIC ZONAL - LOCUINTE SI FUNCTIUNI COMPLEMENTARE	
BENEFICIAR:	VISCU COSMIN-ADRIAN, VISCU ALINA- MARIOARA OLARU MARIA	
AMPLASAMENT:	jud. TIMIS, EXTRAVILAN Comuna GIROC nr.cad. 407225, 407441;10000 mp	NR. PROIECT 387/2019
PLANSA:	Proprietatea asupra terenului	FAZA P.U.Z.
		NR.PLANSA U05