



captura Here Maps

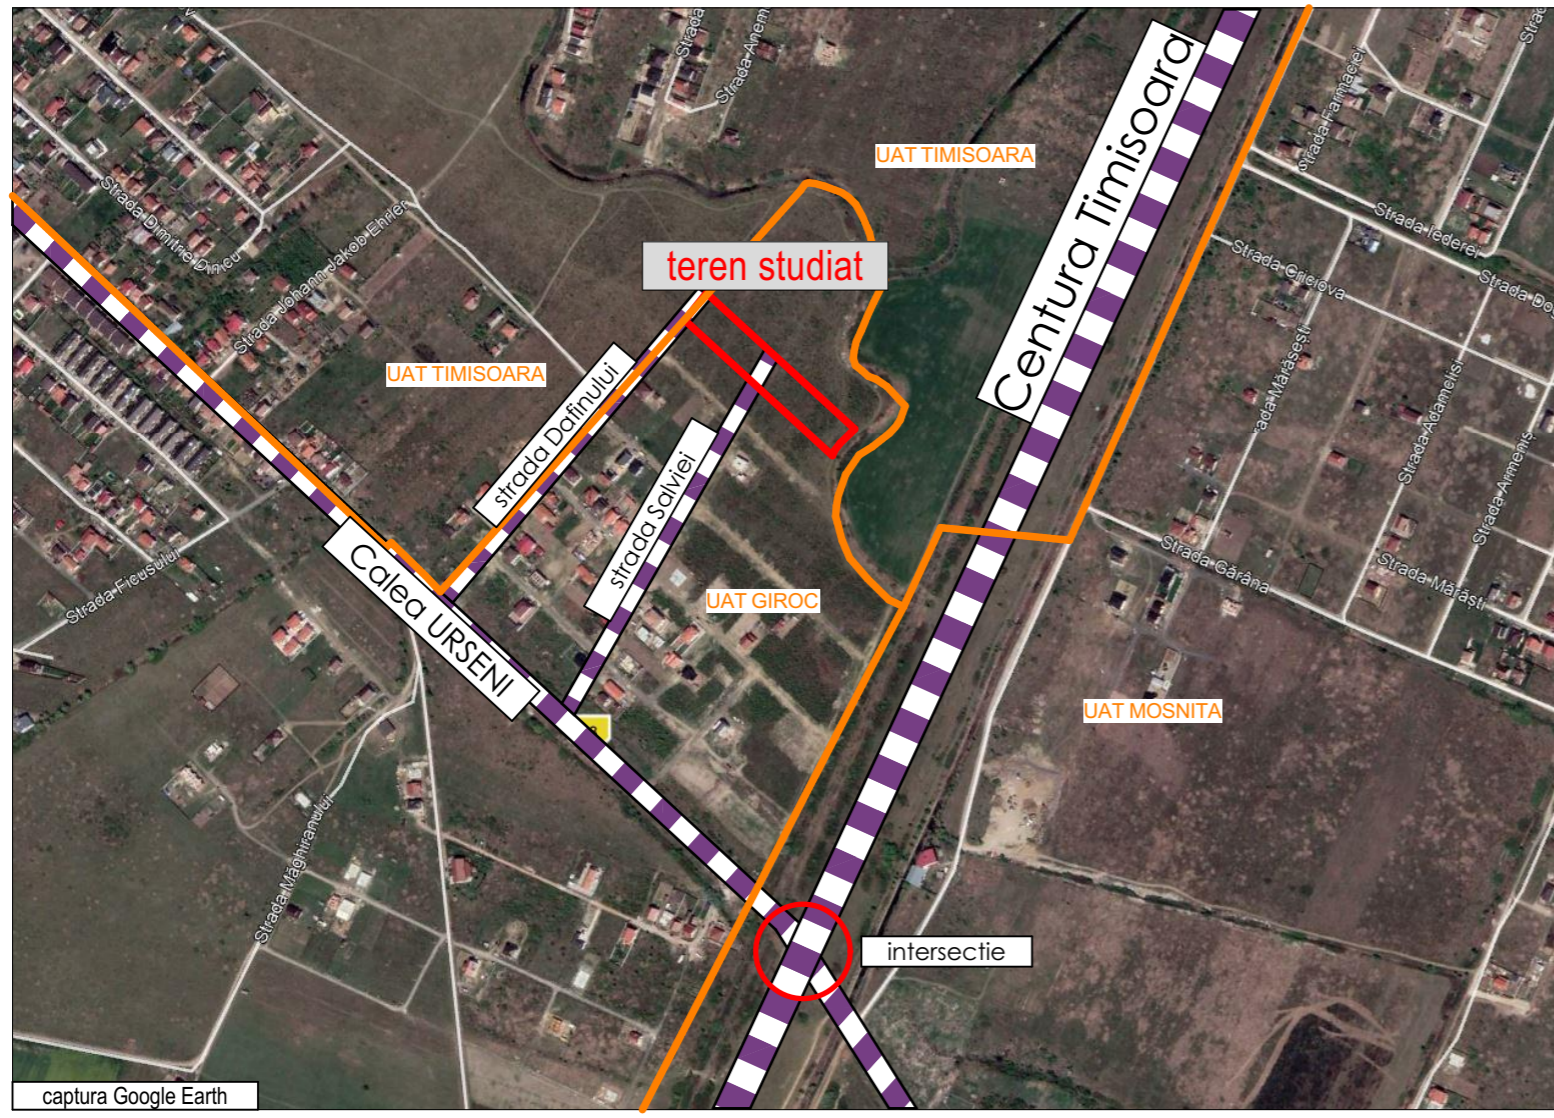

captura Google Earth

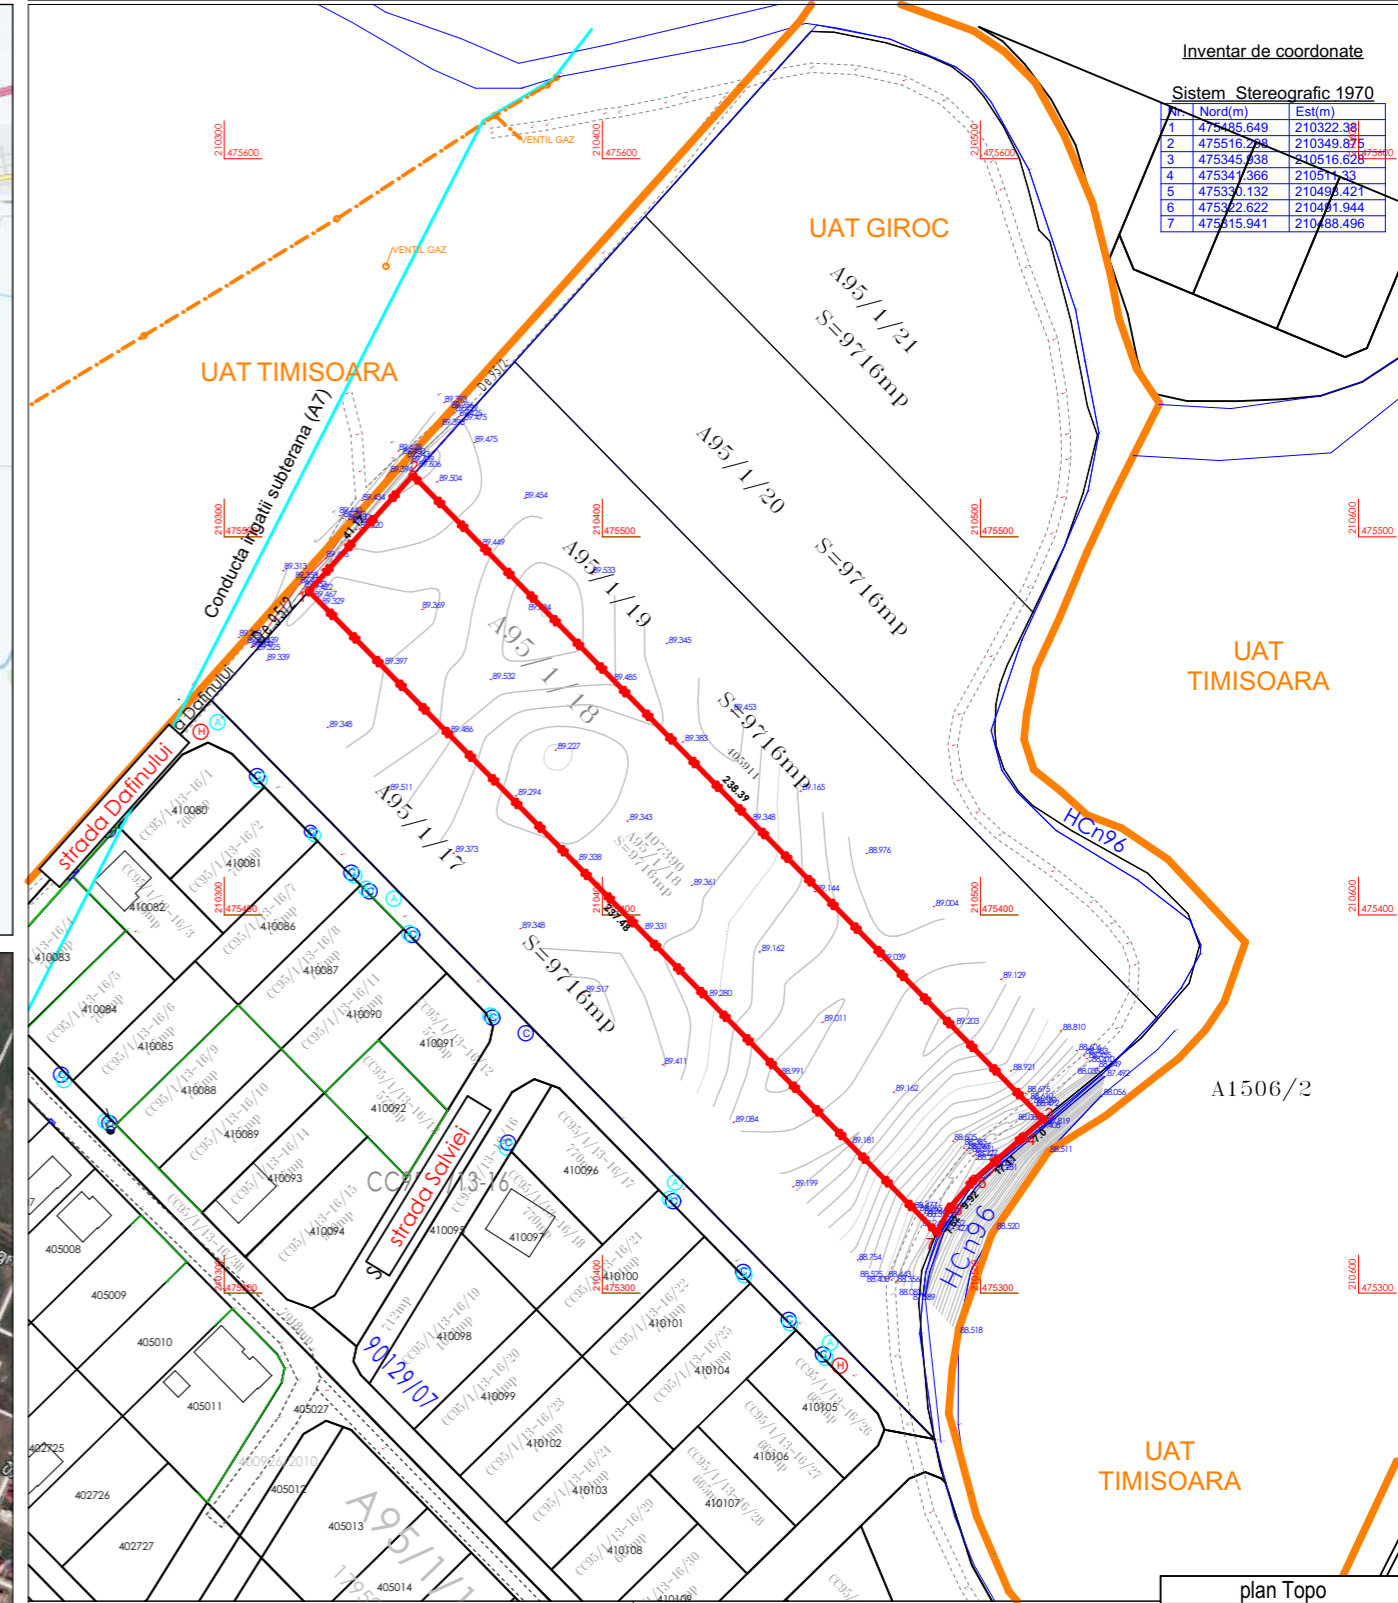

Inventar de coordonate

Sistem Stereografic 1970		
Nr.	Nord(m)	Est(m)
1	475485.649	210322.38
2	475516.798	210349.875
3	475345.338	210516.625
4	475347.366	210519.33
5	475350.132	210497.42
6	475322.622	210481.944
7	475315.941	210488.496

plan Topo

Specialist RUR:	arch. Georgeta Trimbitas	Denumire proiect:	EXTINDERE ZONĂ REZIDENȚIALĂ ȘI SERVICII	Nr. pr.:	177/2019
Proiectant:	S.C. ARHITECT TRIMBIȚAȘ S.R.L. Timișoara, tel. +4-0744698012 tel./fax: +4 (0256) 432212	Beneficiar:	SC ROMED SRL Mediaș	Faza:	P.U.Z.
Sef proiect:	arch. Georgeta Trimbițaș	Scara:	1:2000	Denumire planșă:	Incadrare teritoriu
Proiectat:	arch. Tiron Andrei	Data:	14/12/2021	Nr. pl.:	177 A 01.
Desenat:	arch. Tiron Andrei				
Verificat:	arch. Alina Narita				