


PLAN URBANISTIC ZONAL LOCUINTE SI FUNCTIUNI COMPLEMENTARE extravilan Giroc, CF 401046, jud.Timis

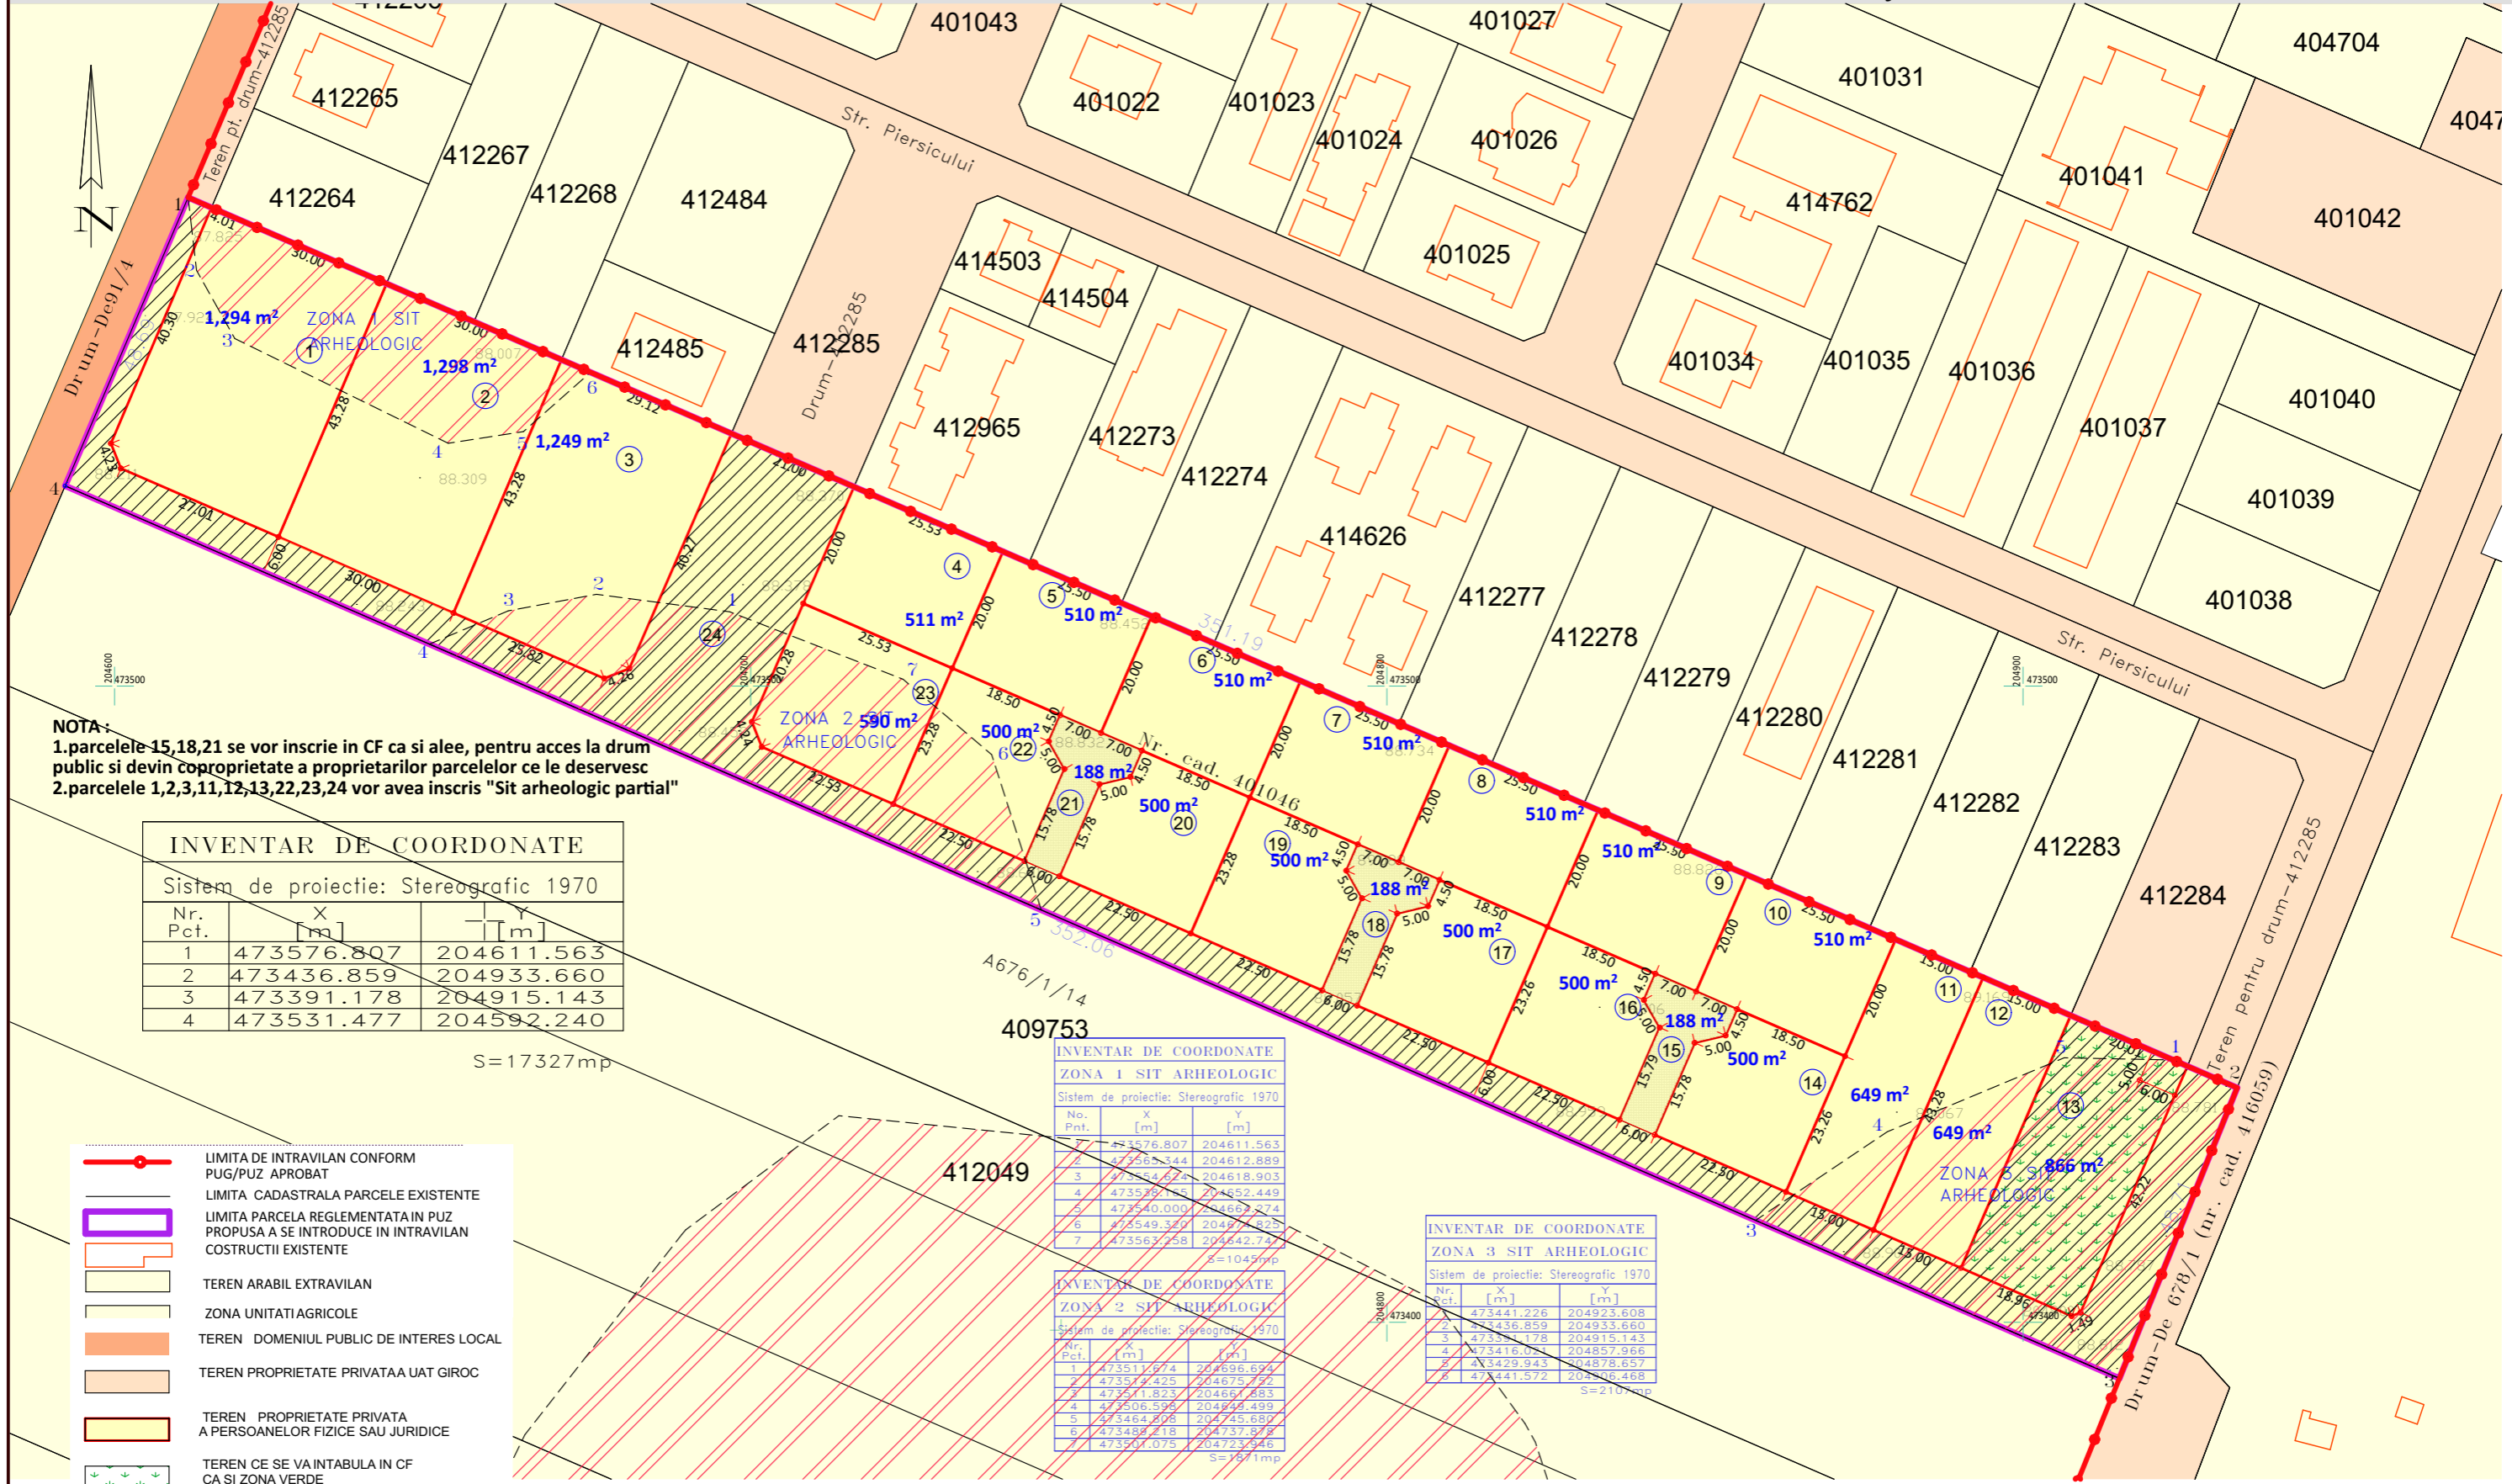

NOTA:
 1.parcelele 15,18,21 se vor inscrie in CF ca si alee, pentru acces la drum public si devin coproprietate a proprietarilor parcelor ce le deservesc
 2.parcelele 1,2,3,11,12,13,22,23,24 vor avea inscrist "Sit arheologic partial"

INVENTAR DE COORDONATE
 Sistem de proiectie: Stereografic 1970

Nr. Pct.	X [m]	Y [m]
1	473576.807	204611.563
2	473436.859	204933.660
3	473391.178	204915.143
4	473531.477	204592.240

S=17327mp

INVENTAR DE COORDONATE
 ZONA 1 SIT ARHEOLOGIC
 Sistem de proiectie: Stereografic 1970

No. Pnt.	X [m]	Y [m]
1	473576.807	204611.563
2	473565.344	204612.889
3	473564.624	204618.903
4	473529.25	204652.449
5	473540.000	204659.274
6	473549.320	204977.825
7	473563.258	204542.747

S=1045mp

INVENTAR DE COORDONATE
 ZONA 2 SIT ARHEOLOGIC
 Sistem de proiectie: Stereografic 1970

Nr. Pct.	X [m]	Y [m]
1	473517.974	204696.694
2	473574.425	204675.727
3	473571.823	204667.883
4	473506.595	204804.499
5	473464.808	204745.680
6	473482.218	204737.878
7	473507.075	204723.946

S=1871mp

INVENTAR DE COORDONATE
 ZONA 3 SIT ARHEOLOGIC
 Sistem de proiectie: Stereografic 1970

Nr. Pct.	X [m]	Y [m]
1	473441.226	204923.608
2	473436.859	204933.660
3	473391.178	204915.143
4	473416.084	204857.966
5	473429.943	204878.657
6	473441.572	204826.468

S=2107mp

- LIMITA DE INTRAVILAN CONFORM PUG/PUZ APROBAT
- LIMITA CADASTRALA PARCELE EXISTENTE
- LIMITA PARCELA REGLEMENTATA IN PUZ PROPUZA A SE INTRODUCHE IN INTRAVILAN COSTRUCTII EXISTENTE
- TEREN ARABIL EXTRAVILAN
- ZONA UNITATI AGRICOLE
- TEREN DOMENIUL PUBLIC DE INTERES LOCAL
- TEREN PROPRIETATE PRIVATA A UAT GIROC
- TEREN PROPRIETATE PRIVATA A PERSOANELOR FIZICE SAU JURIDICE
- TEREN CE SE VA INTABULA IN CF CA SI ZONA VERDE
- TEREN CE URMEAZA A TRECE IN DOMENIUL PUBLIC DE INTERES LOCAL

BILANT TERITORIAL

	mp	%
SUPRAFATA TOTALA A ZONEI STUDIATE	17327	100.00
TEREN CE URMEAZA A TRECE IN DOMENIUL PUBLIC DE INTERES LOCAL	4463	25.76
TEREN PROPRIETATE PRIVATA A PERSOANELOR FIZICE SAU JURIDICE	12864	74.24

TECTONICS House S.R.L. arhitectura design urbanism <small>www.tectonics.ro E-mail: arh@tectonics.ro NO-30076 Timisoara, Bd. Eroilor de la Tisa, nr.10-12, sc.A, ap.1 Tel. Fax : +40(0)256 201491, 0721 850247, 0728 267216</small>		PROIECT: PLAN URBANISTIC ZONAL LOCUINTE SI FUNCTIUNI COMPLEMENTARE BENEFICIAR: GALCA ILIE	 NR. PROIECT 416/2020
SEF PROIECT: arh.Carmen NICORICI-CALANCE VERIFICAT: arh.Marius NICORICI-CALANCE PROIECTAT: arh.Carmen NICORICI-CALANCE DESENAT: arh.Carmen NICORICI-CALANCE	SCARA 1:1000 DATA 11.2021	AMPLASAMENT: extravilan Giroc, CF 401046, jud.Timis PLANSA: PROPRIETATEA ASUPRA TERENULUI	