
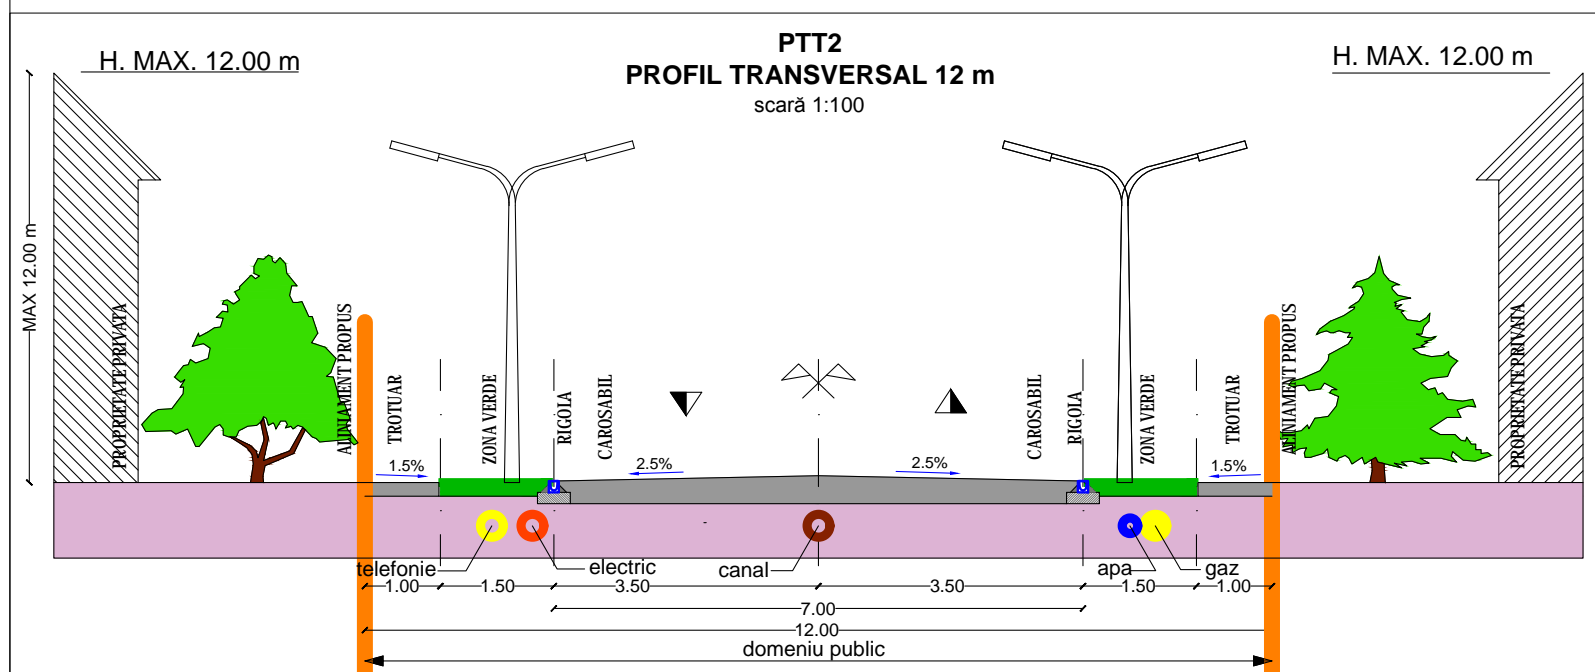
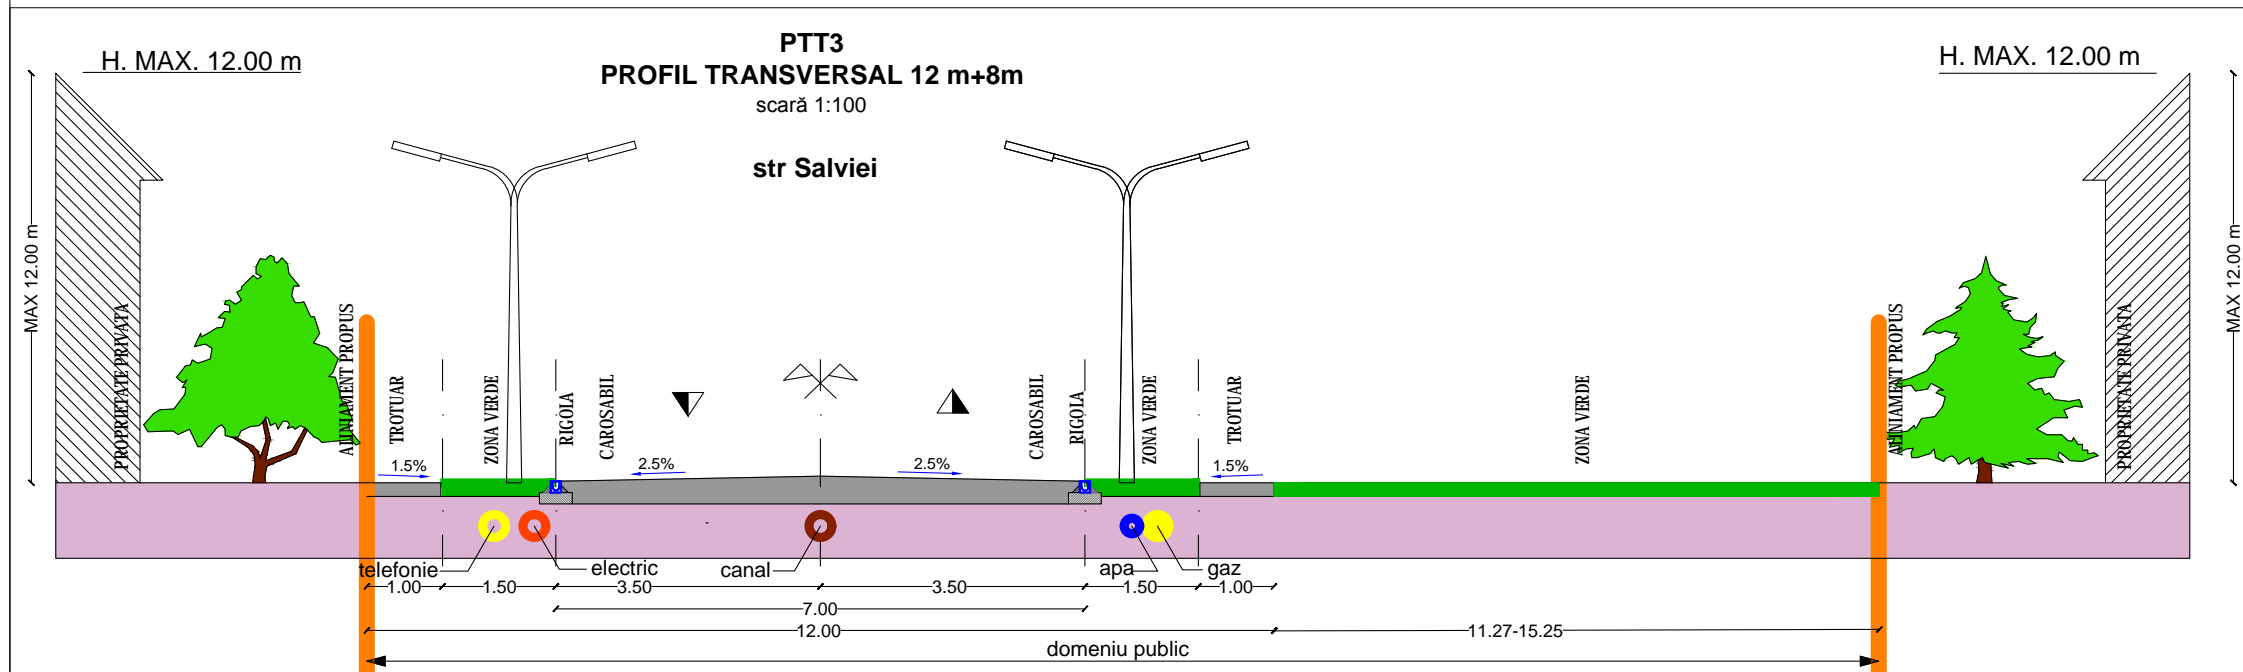


# PUZ

## PUZ- ZONA REZIDENTIALA SI FUNCTIUNI COMPLEMENTARE

CF.NR. 416796/ GIROC

EXTRAVILAN COMUNA GIROC, JUDEȚUL TIMIȘ

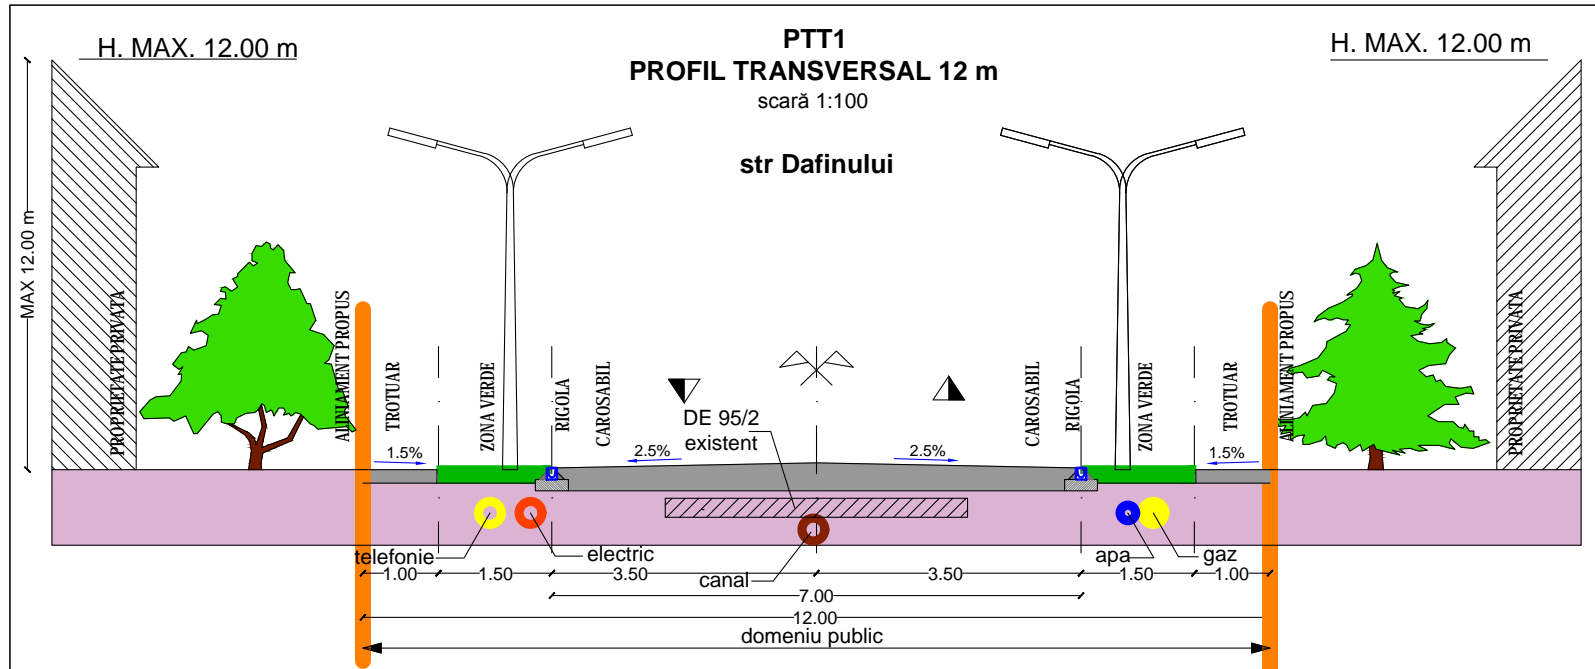

VERIFICAOR/ EXPERT	NUME	SEMNETURA	CERINTA	REFERAT/ EXPERTIZA NR./ DATA	
MURDUNESCU LUDOVIC-IOSIF BIROU INDIVIDUAL DE ARHITECTURA TIMISOARA, B-dul EROII DE LA TISA, Nr. 30-40, Tel./ Fax. 0256 493 102				Beneficiar: RAICEA CRISTINA-ELENA SI TANASIN BRANISLAV	Proiect nr.: 200/2022
SPECIFICATIE	NUME	SEMNETURA	Scara:	Titlu proiect: ZONA REZIDENTIALA CU FUNCTIUNI COMPLEMENTARE	Faza: PUZ
SEF PROIECT	Arh Ludovic Murdunescu		1:100	GIROC, EXTRAVILAN, CF NR 416796, JUD TIMIS	
PROIECTAT	Arh Ludovic Murdunescu		Data:	Titlu plansa:	Plansa nr.:
DESENAT	Arh Ludovic Murdunescu		IULIE 2023	PLAN DE SITUATIE - PROFILE TRANSVERSALE PROPUSE	03.3