





33,00

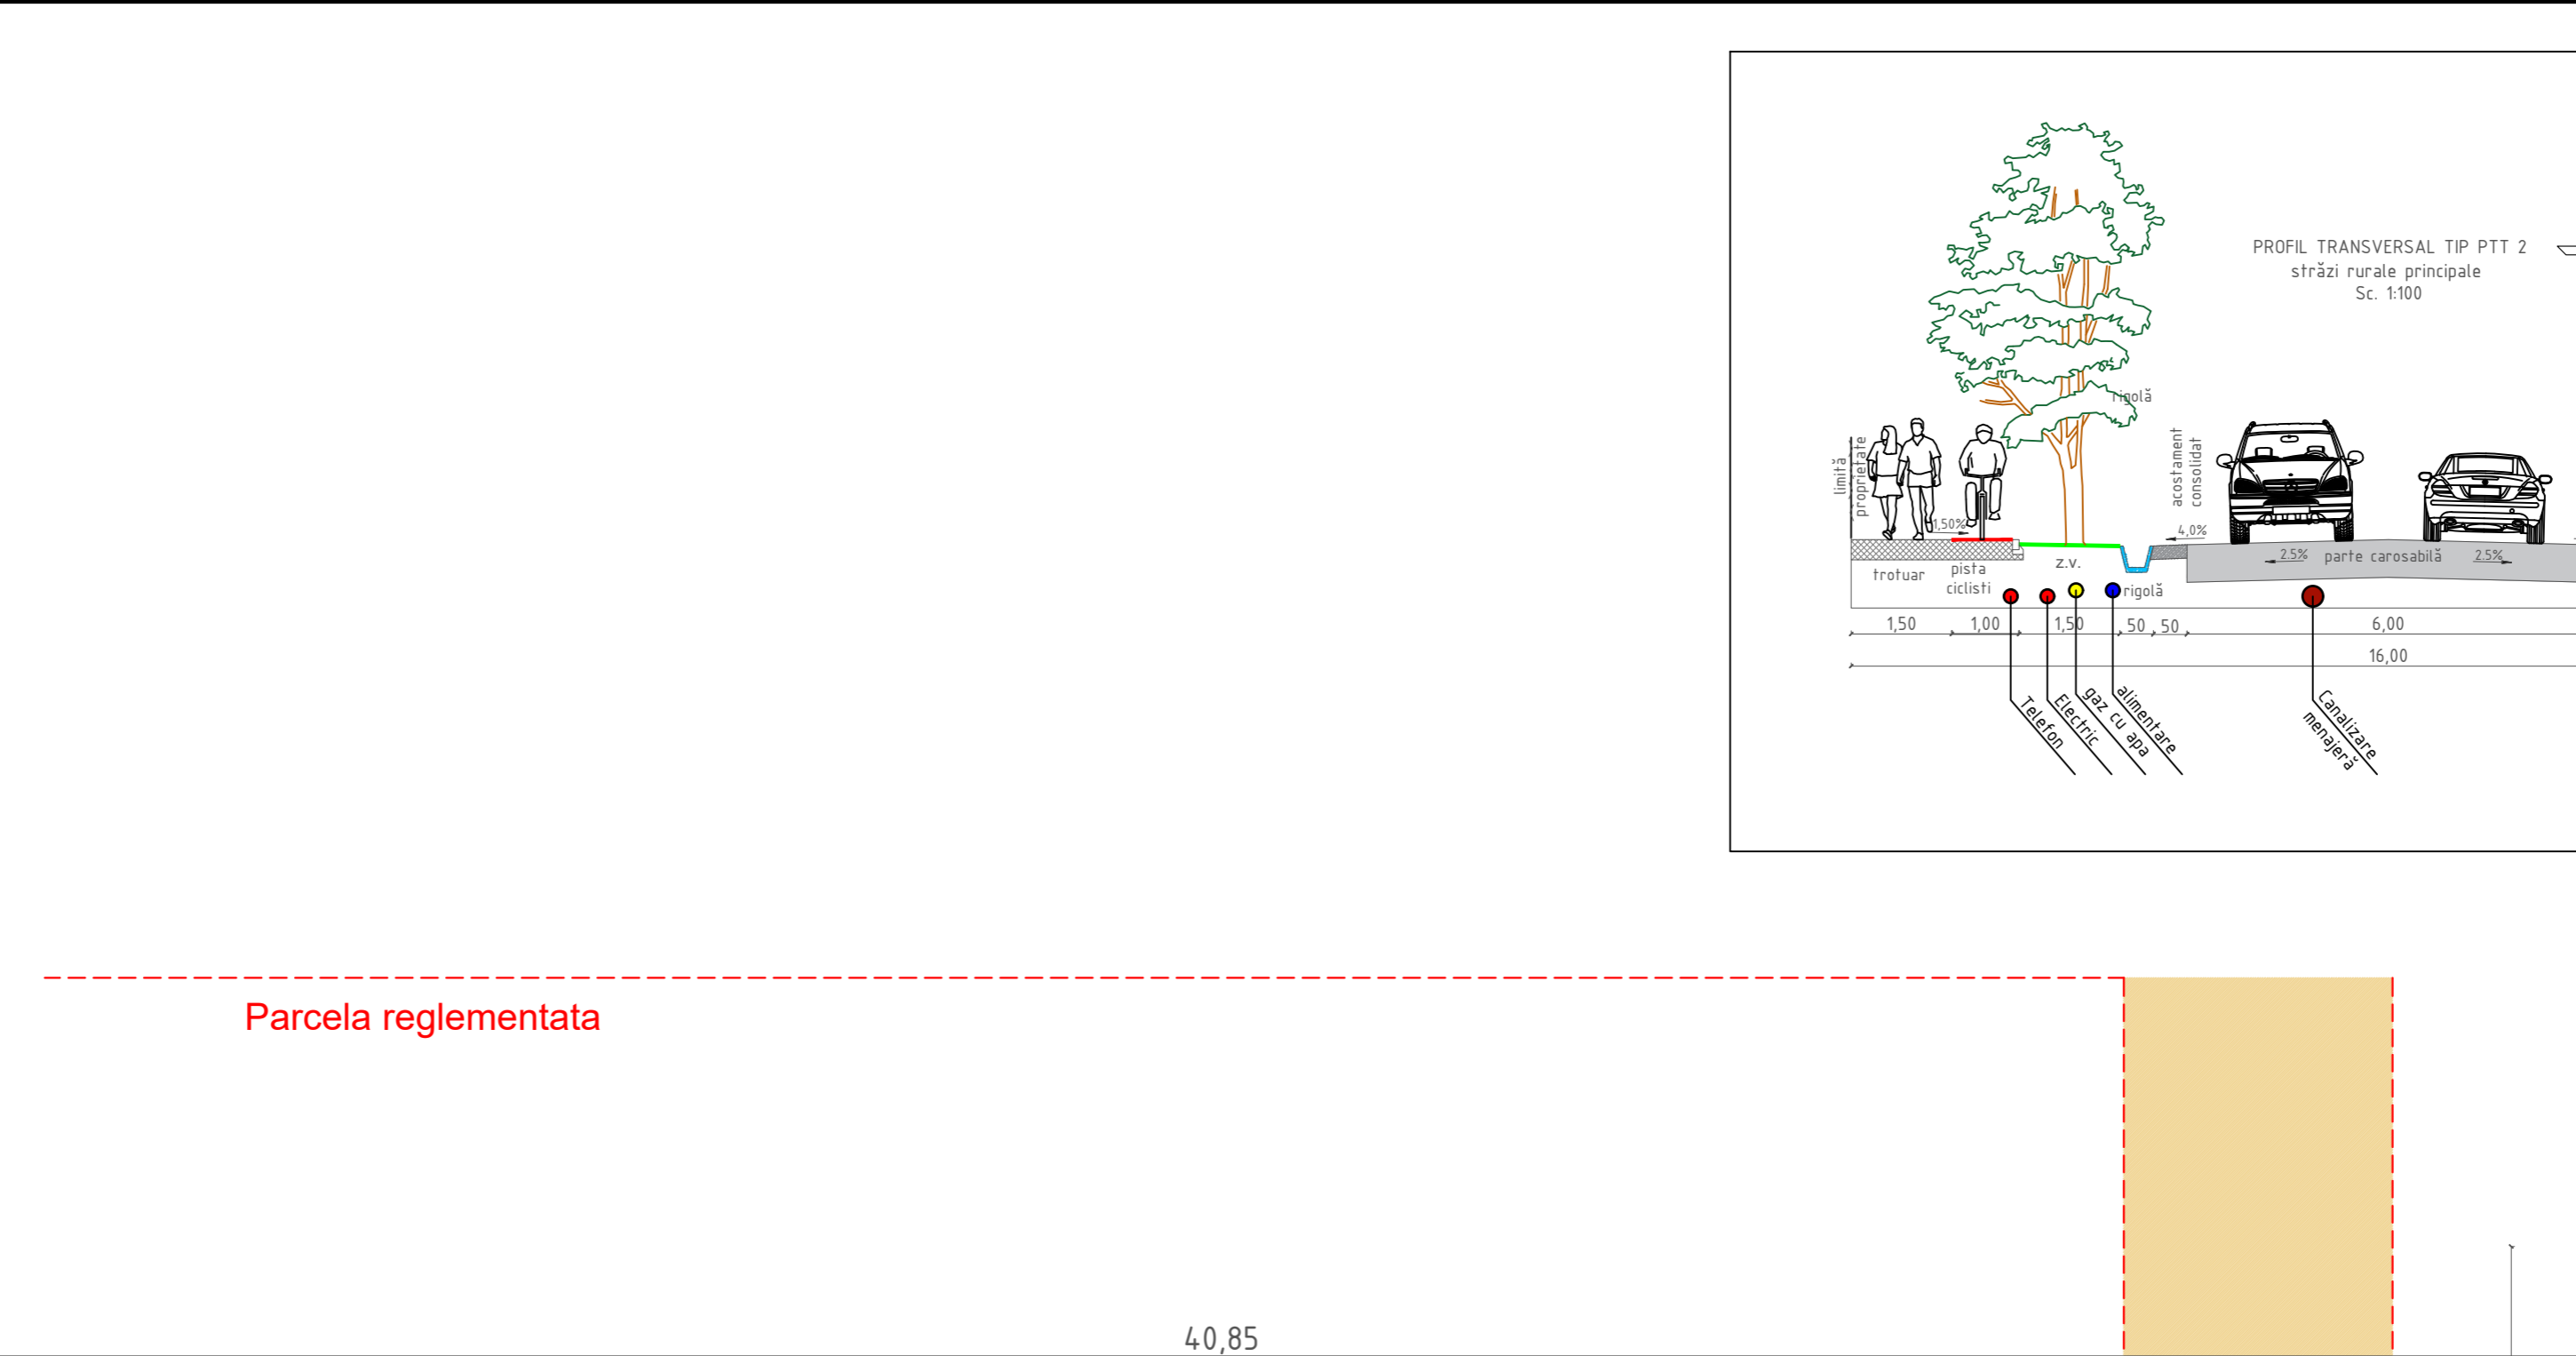


Parcela reglementata


40,85

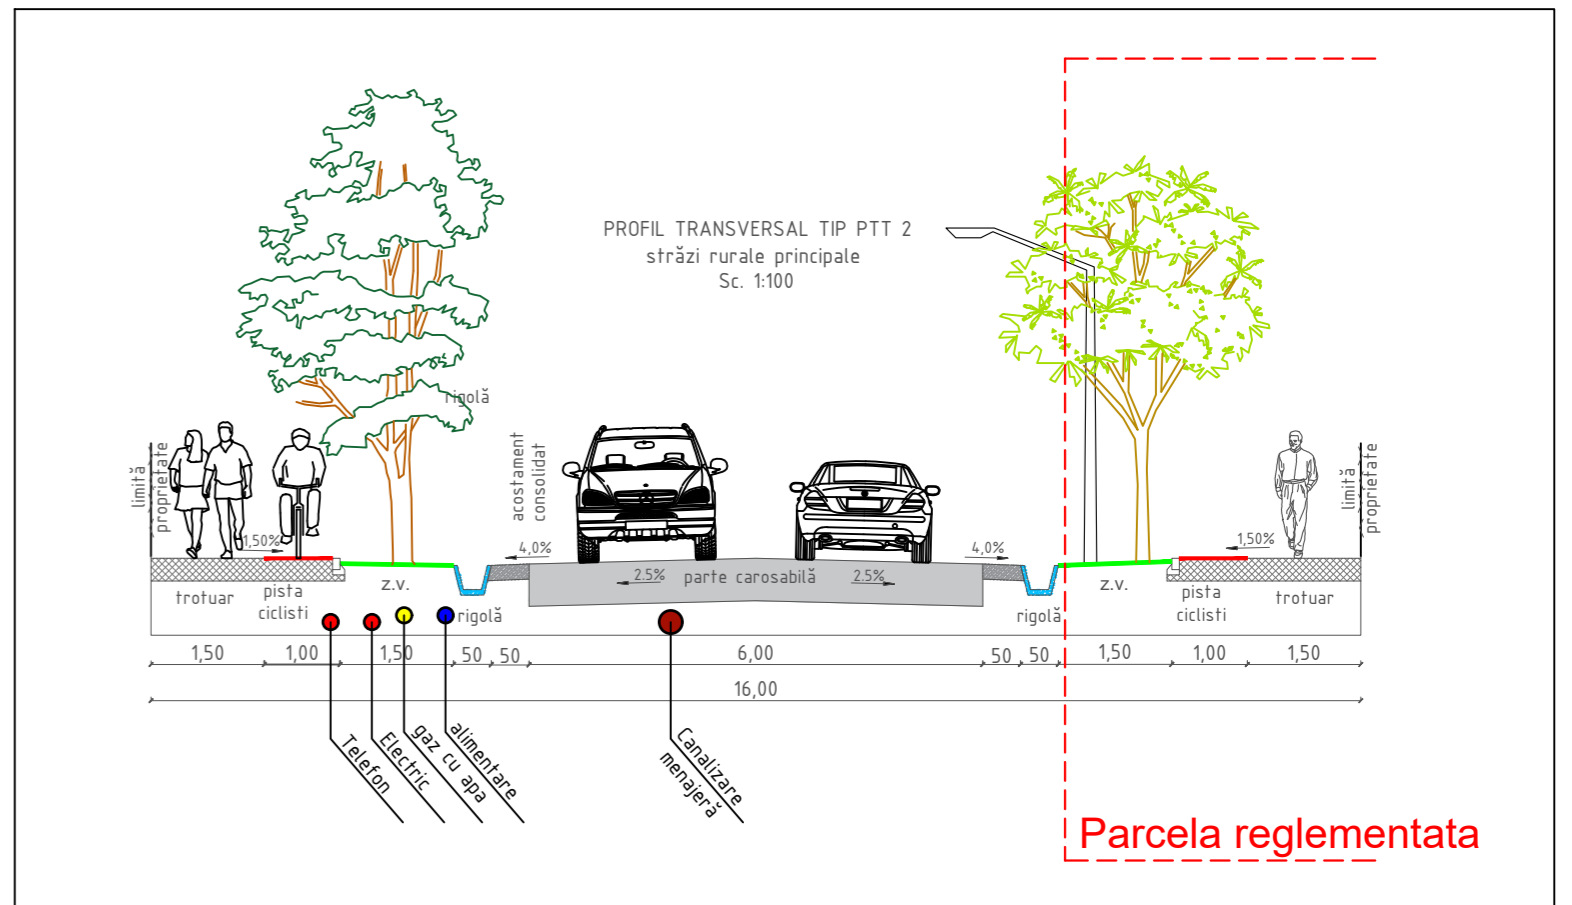


Parcela reglementata

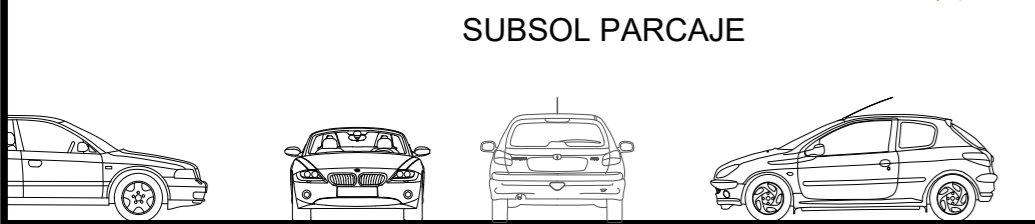

SUBSOL PARCAJE

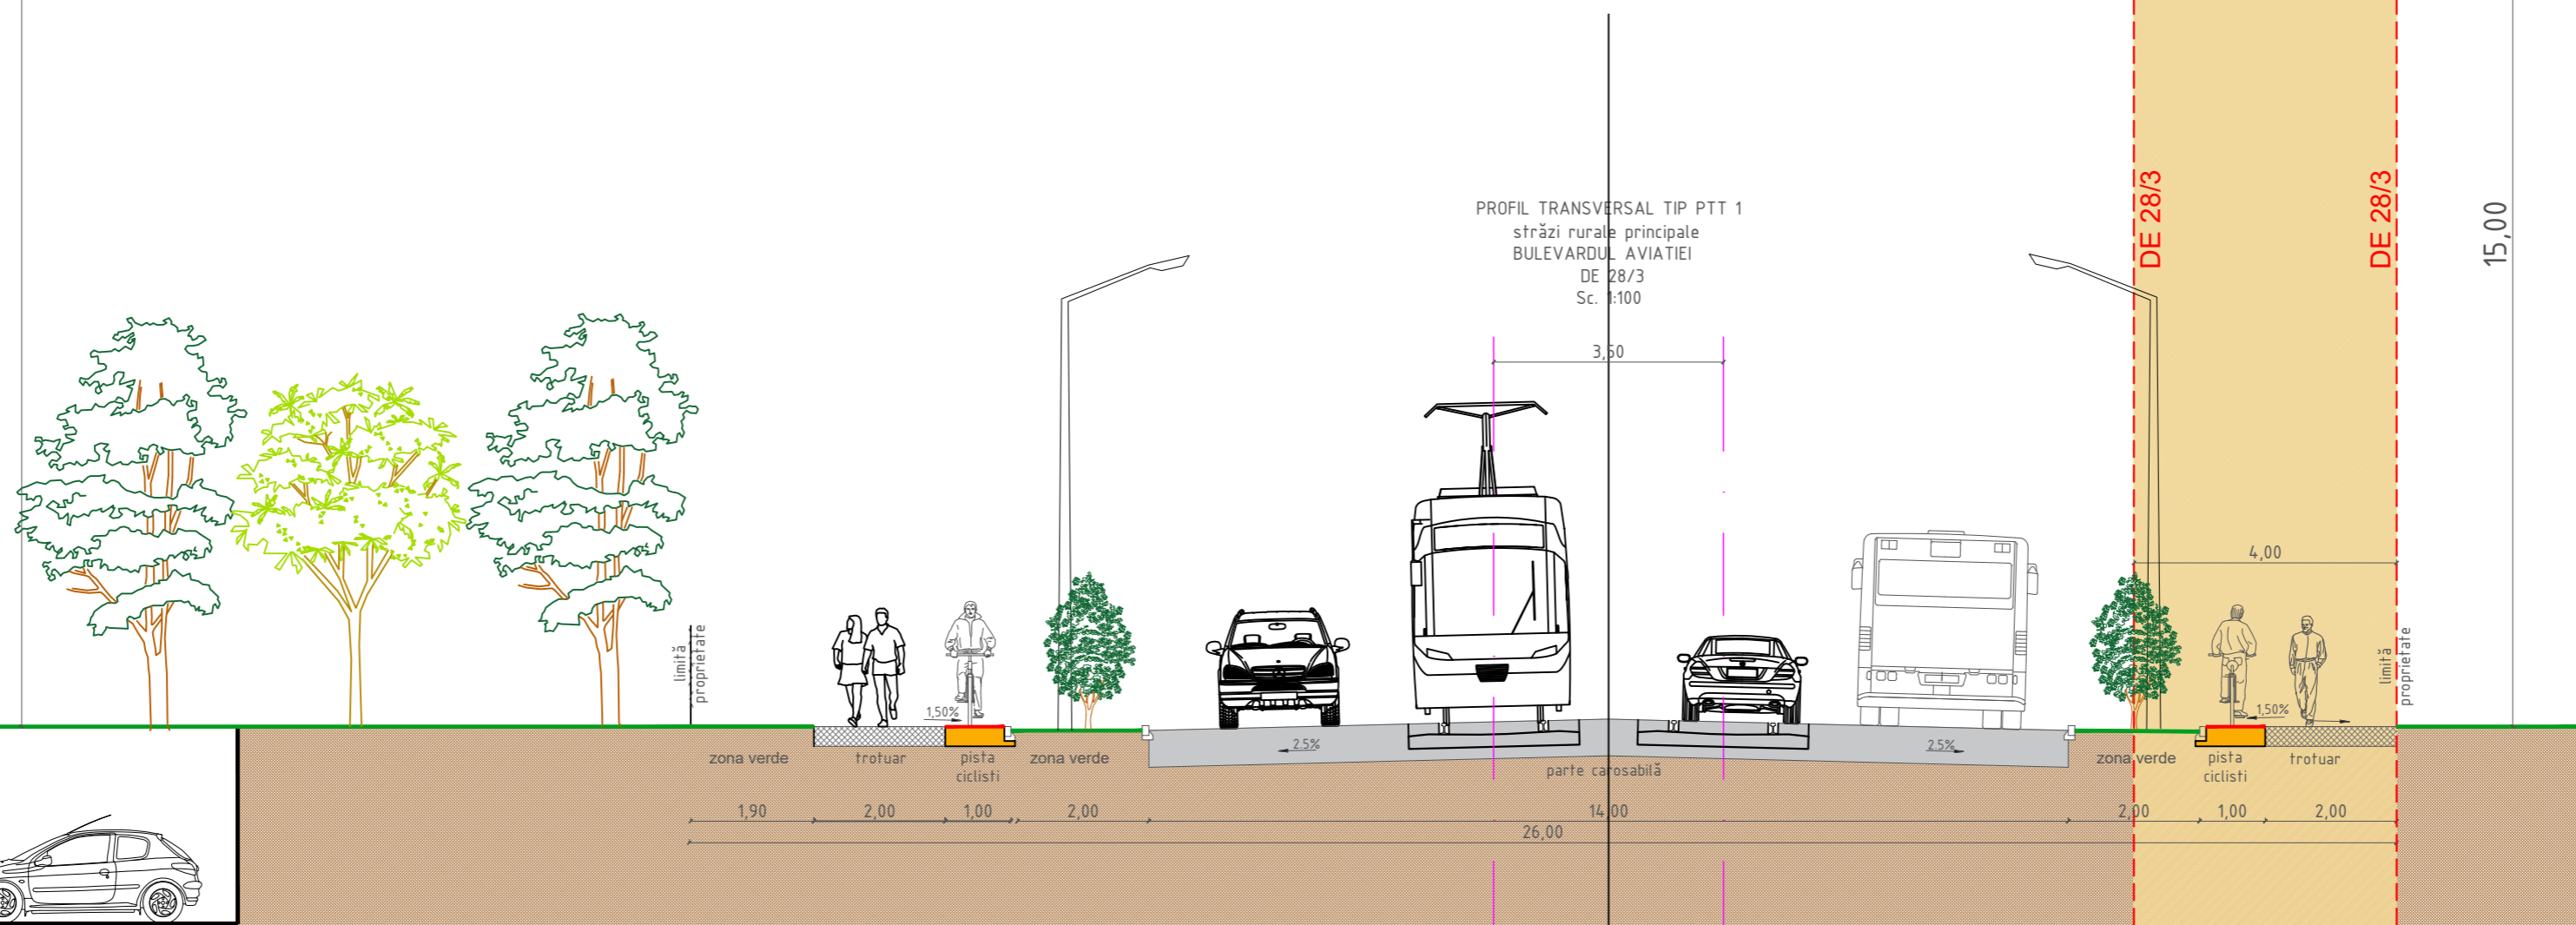

Parcela reglementata

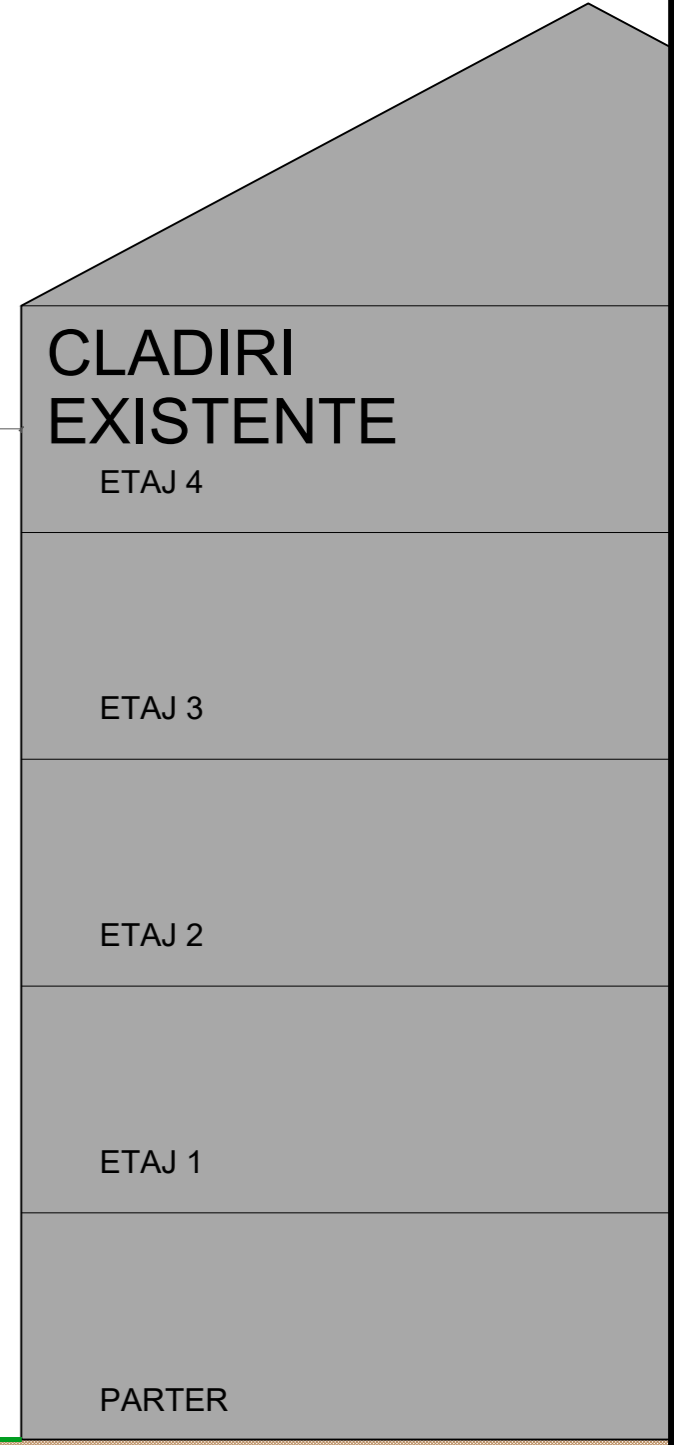

15,00

	Proiectant General s.c. TERNAR s.r.l. Timisoara, str. Iris, nr. 21A, etaj 2, ap.4, camera 1. tel. 0721 714647, e-mail: ternar@gmail.com C.U.I. 17444601, J35/1161/05.04.2005			beneficiar Soceanu Claudia Roczana Maria pr. nr. 260/2023	
	Specificatie Sef proiect Proiectat Desenat	Nume arh. Gabriel SIMON arh. Gabriel SIMON arh. Gabriel SIMON	Semnatura 	scara 1:100 data: oct. 2023	titlul proiectului P.U.Z. "Locuinte colective S+P+10E si functiuni complementare" adresa Intravilan GIROC Cad 411537, 411538, 411539 titlul plansei PROFILURI TRANSVERSALE